




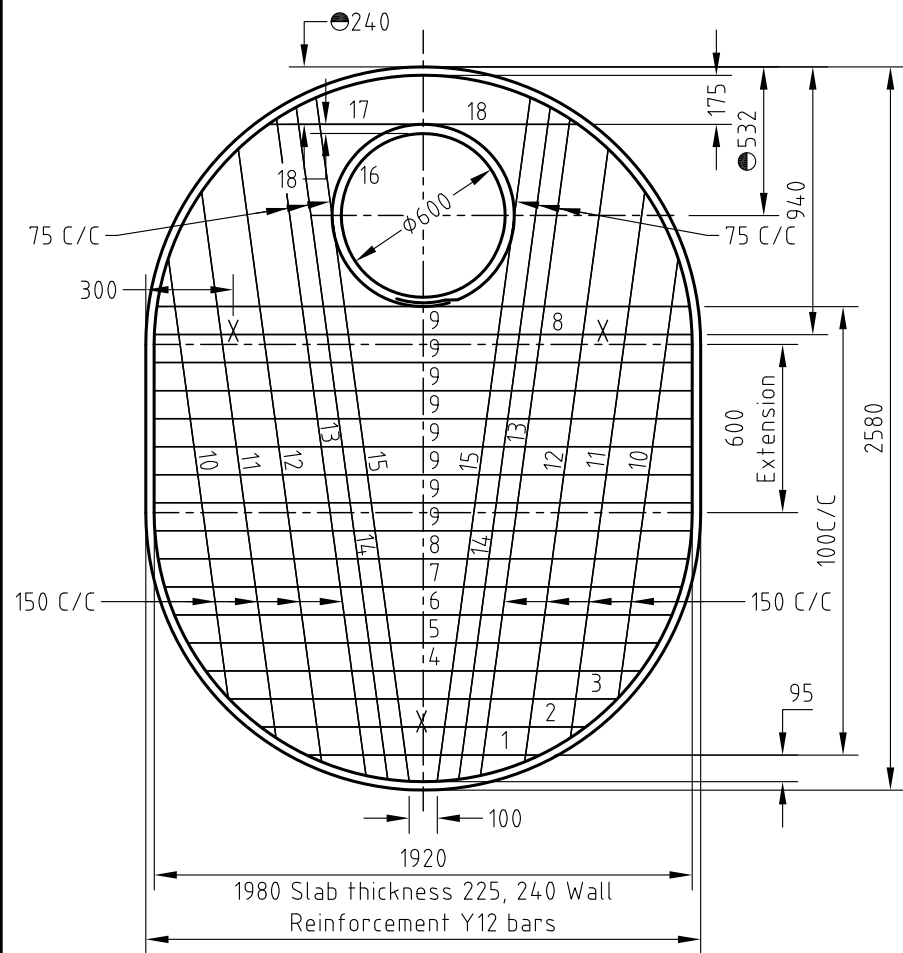

**1500 DIA ACCESS CHAMBER
EXTENDED 600**

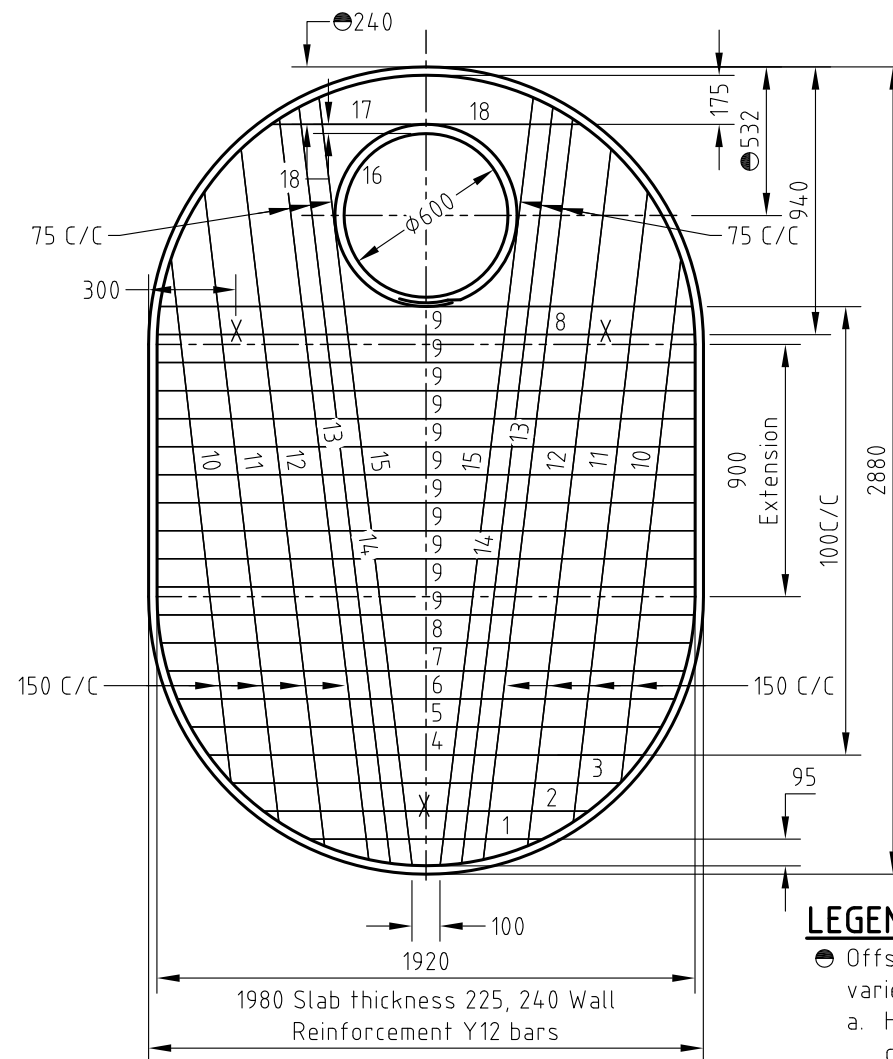

**1500 DIA ACCESS CHAMBER
EXTENDED 900**

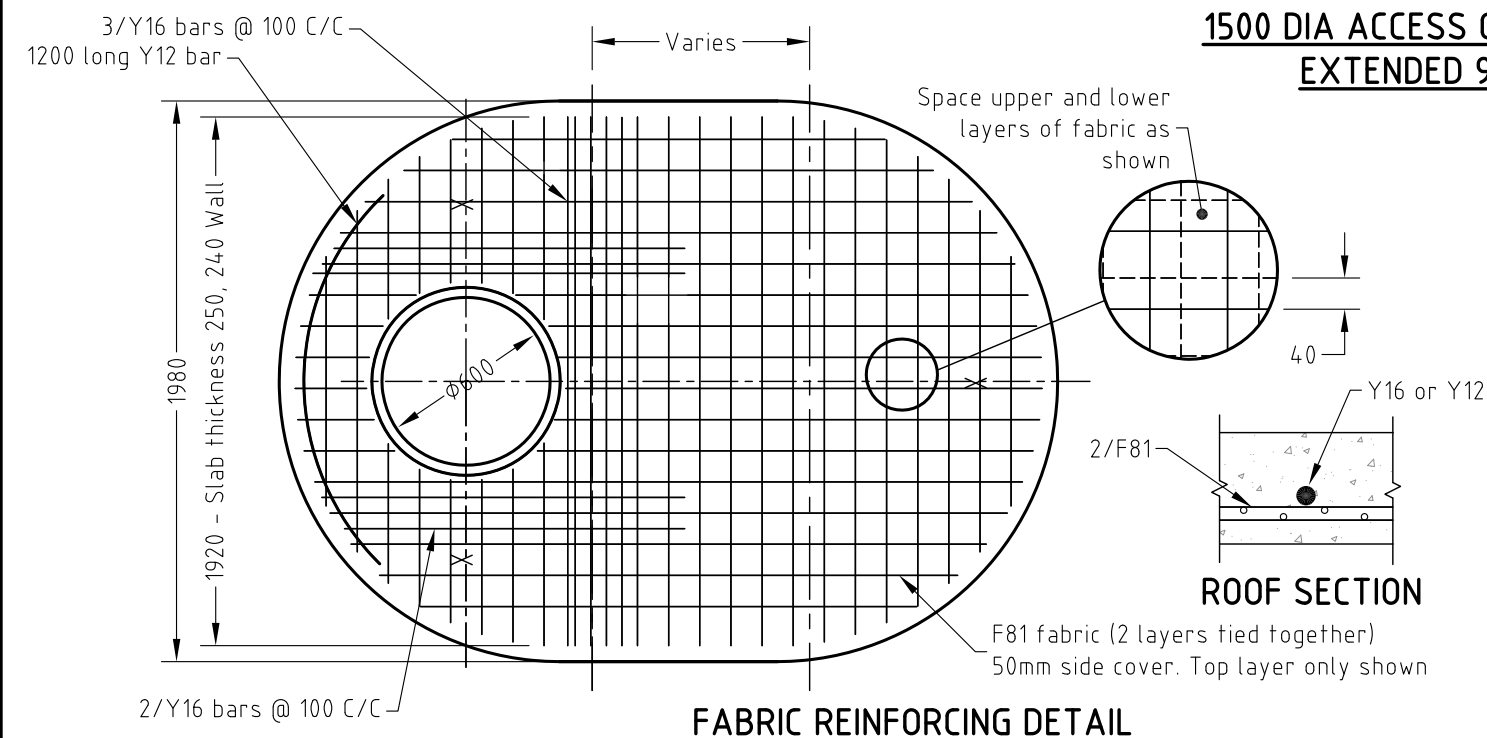

FABRIC REINFORCING DETAIL

LEGEND:

- Offset to access hole varies:
- a. Hole in lines with chamber wall, or
- b. Hole offset from wall 460mm (refer Alternative 2 on SRRC D-03)

NOTES:

1. Roof design based on Austroads Bridge code, W7 wheel load, dynamic factor 0.4.
2. Concrete N40 in accordance with AS1379 (Specification and Supply of Concrete) and AS3600 (Concrete Structures).
3. Reinforcement cover 30 min (bottom face).
4. Reinforcement: F81 Fabric to AS1304 (Symbols for SI Units for Systems with Limited Character Sets, Bars Y12 and Y16, Grade 400 to AS1302 (Geometrical Product Specifications)
5. Refer to SRRC D-05 for 'reinforcement dimensions'.
6. Lifting anchors to be 'swiftlift' or equivalent 1.8 tonne, galvanized to AS1650 (Hot Dipped Galvanized Coatings on Ferrous Articles) and fitted to manufacturer's specification at points shown 'X'.
7. Lifting capacity of mechanical devices to be no less than 4 tonnes.
8. All dimensions in millimetres.

1500 DIA ACCESS CHAMBER - EXT 600

Bar No.	Shape	Length	No. Of	Total
1		835	1	835
2		1160	1	1160
3		1385	1	1385
4		1550	1	1550
5		1680	1	1680
6		1775	1	1775
7		1845	1	1845
8		1890	2	3780
9		1920	8	15360
10		1560	2	3120
11		1920	2	3840
12		2170	2	4340
13		2300	2	4600
14		2375	2	4750
15		2450	2	4900
16	○	2600	1	2600
17	—	7195	1	7195
18	—	1105	1	1105
Total Length				65820

Steel Mass - 59kg
Concrete Volume - 0.90m
Total Mass - 2250kg

1500 DIA ACCESS CHAMBER - EXT 900

Bar No.	Shape	Length	No. Of	Total
1		835	1	835
2		1160	1	1160
3		1385	1	1385
4		1550	1	1550
5		1680	1	1680
6		1775	1	1775
7		1845	1	1845
8		1890	2	3780
9		1920	11	21120
10		1560	2	3120
11		1920	2	3840
12		2170	2	4340
13		2300	2	4600
14		2375	2	4750
15		2450	2	4900
16	○	2600	1	2600
17	—	7195	1	7195
18	—	1105	1	1105
Total Length				75770

Steel Mass - 67kg
Concrete Volume - 1.03m
Total Mass - 2575kg

DERIVED FROM IPWEA STD DWG D-0012
SUPERCEDES BOONAH - STD.D-0007,
BEAUDESERT - 50502

	</
--	--	----