



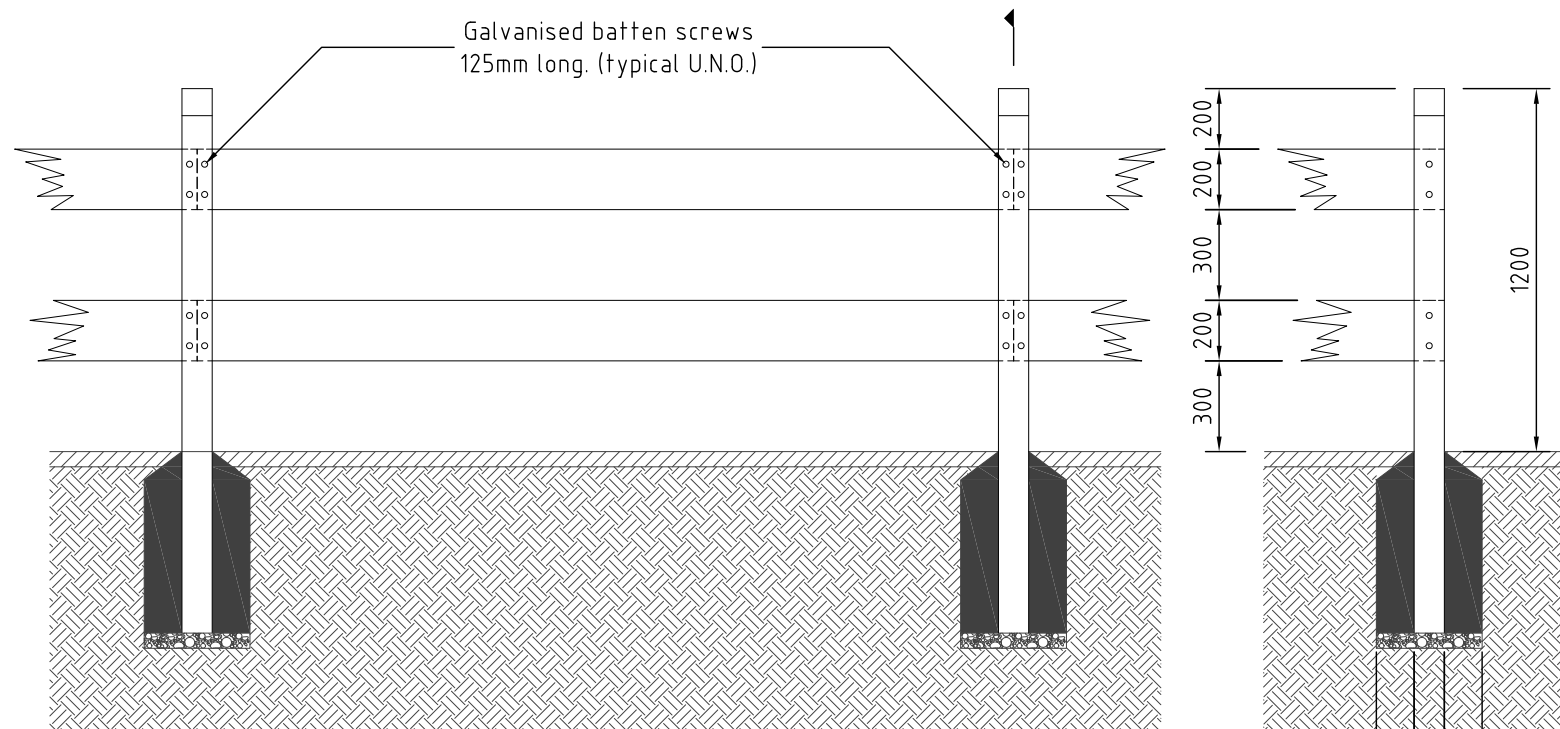


ELEVATION - TWO RAIL

Scale 1:25

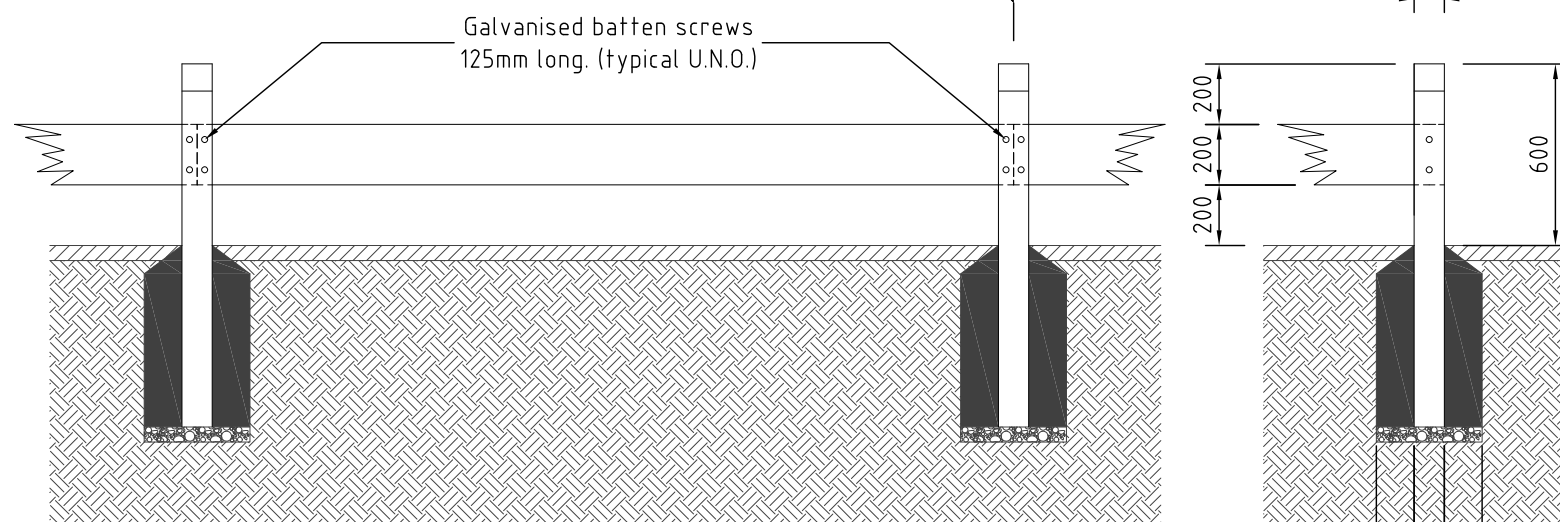


ELEVATION - ONE RAIL

Scale 1:25

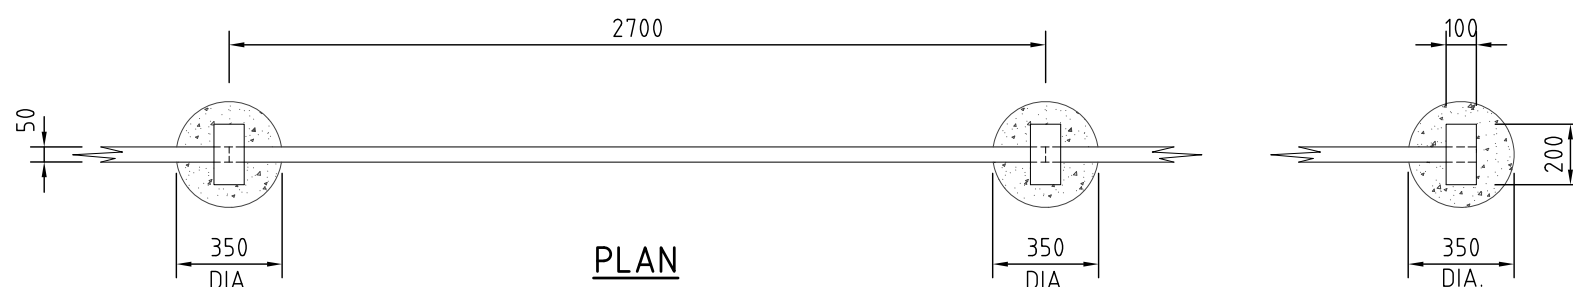


PLAN

Scale 1:25

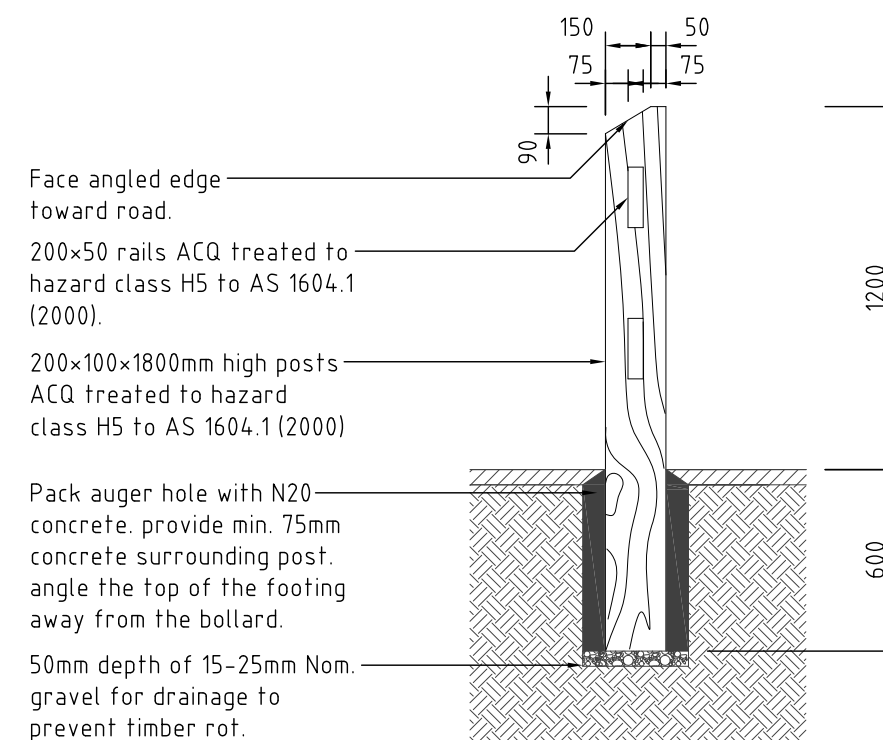

SECTION - TWO RAIL

SCALE 1:25

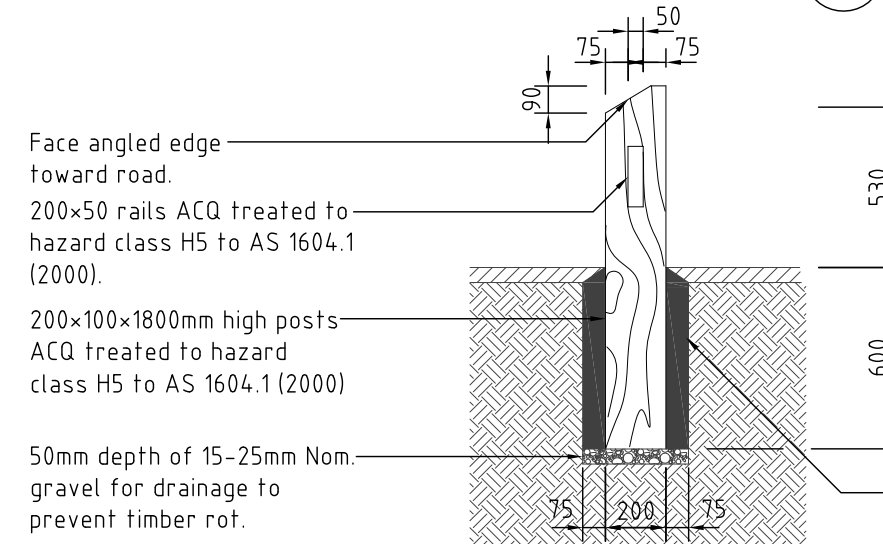

SECTION - ONE RAIL

SCALE 1:25

NOTES:

1. Prior to installation, all cuts, edges, joints to receive liberal coatings with an approved timber preservative.
2. All timber to be preservative treated to hazard class H5 TO AS 1604.1-2000 and have a durability class 1 or 2 to AS 5604-2003 (CCA treatment not to be used)
3. All timber to be free of knots, splinters, cracks or any major defect.
4. All fences to be square and true to line, unless otherwise specified.
5. Fence should follow the slope of the land, without frequent dips and bumps.
6. Fence to be located on park boundary, or set back 500mm from edge of internal road, or as shown on plan.
7. Concrete slurry/powder to be cleaned from the base of the timber so that no concrete is visible on the post above ground level.

SUPERSEDES DRAWING NO. 50807

	</
--	--	----