



ELEVATION
Scale 1:25

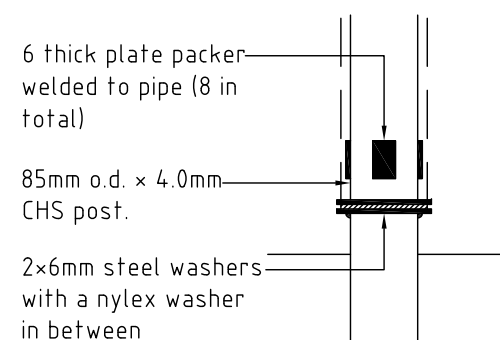


DETAIL
SCALE 1:10

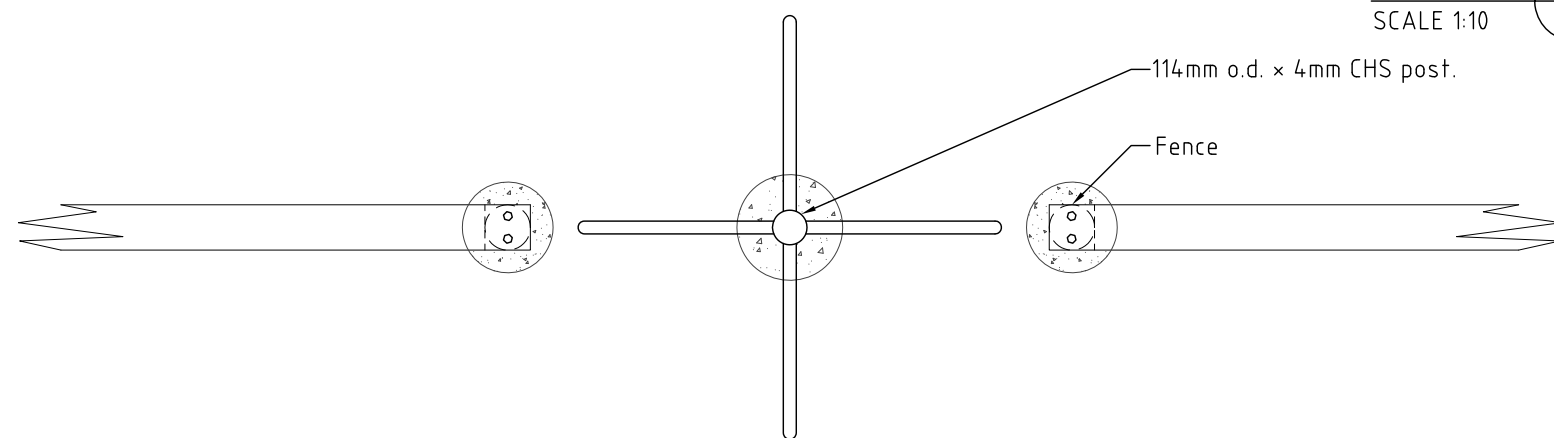




PLAN
Scale 1:25

NOTE:



1. All steel work to be hot dipped galvanised

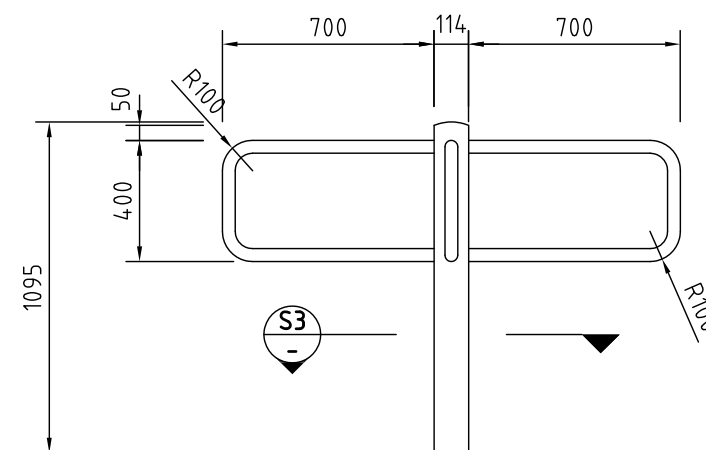

85 O.D. TURNSTYLE
Scale 1:25

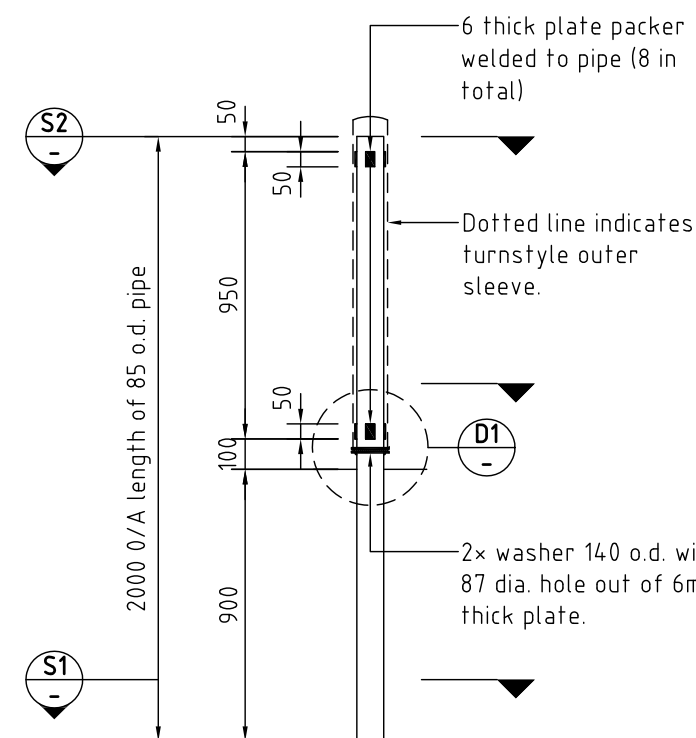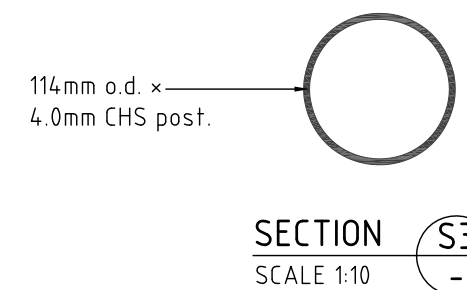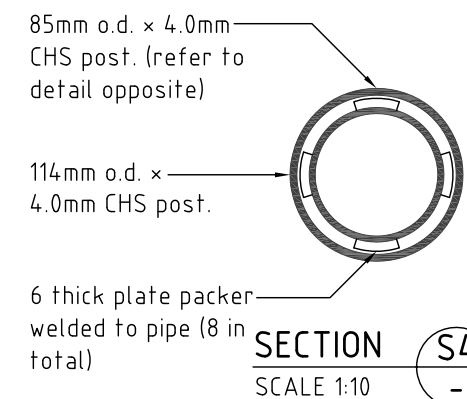

85 O.D. INNER SUPPORT
Scale 1:25

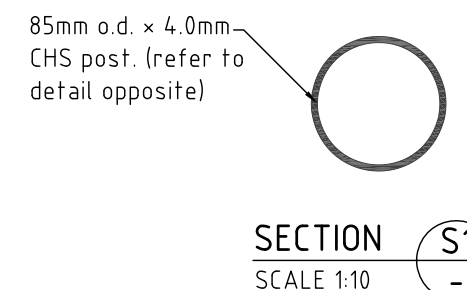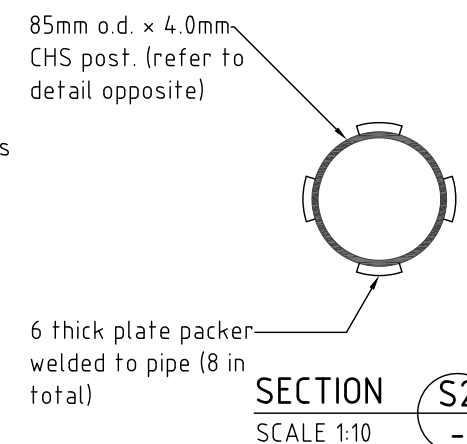

SUPERSEDES DRAWING NO. 50811

--	--	