


Service Corridor	
Electricity, Gas & Telecommunications	900
Sewerage	900
Water	900
Poles/Trees/Gas/ SW	900
High Voltage Electricity	1000*

Service Corridor	
Poles/Trees/Gas/SW	900
Trunk Telecommunications	900▲
Electricity, Gas & Telecommunications	900

LEGEND:

Gas	G	Yellow
Water	W	Blue
Recycled Water	REW	Purple
Sewer	S	Red
Trunk Telecommunications	TT	Green
Electricity/Telecommunications	E & T U/G	Orange
Electricity (Overhead)	E O/H	Black
Electricity (High Voltage)	HV	Orange
Conduits shown by dashed lines		
*HV alternate location 300 from Lip of Kerb to CL		
▲Refer to Note 2 on SRRC R-03		

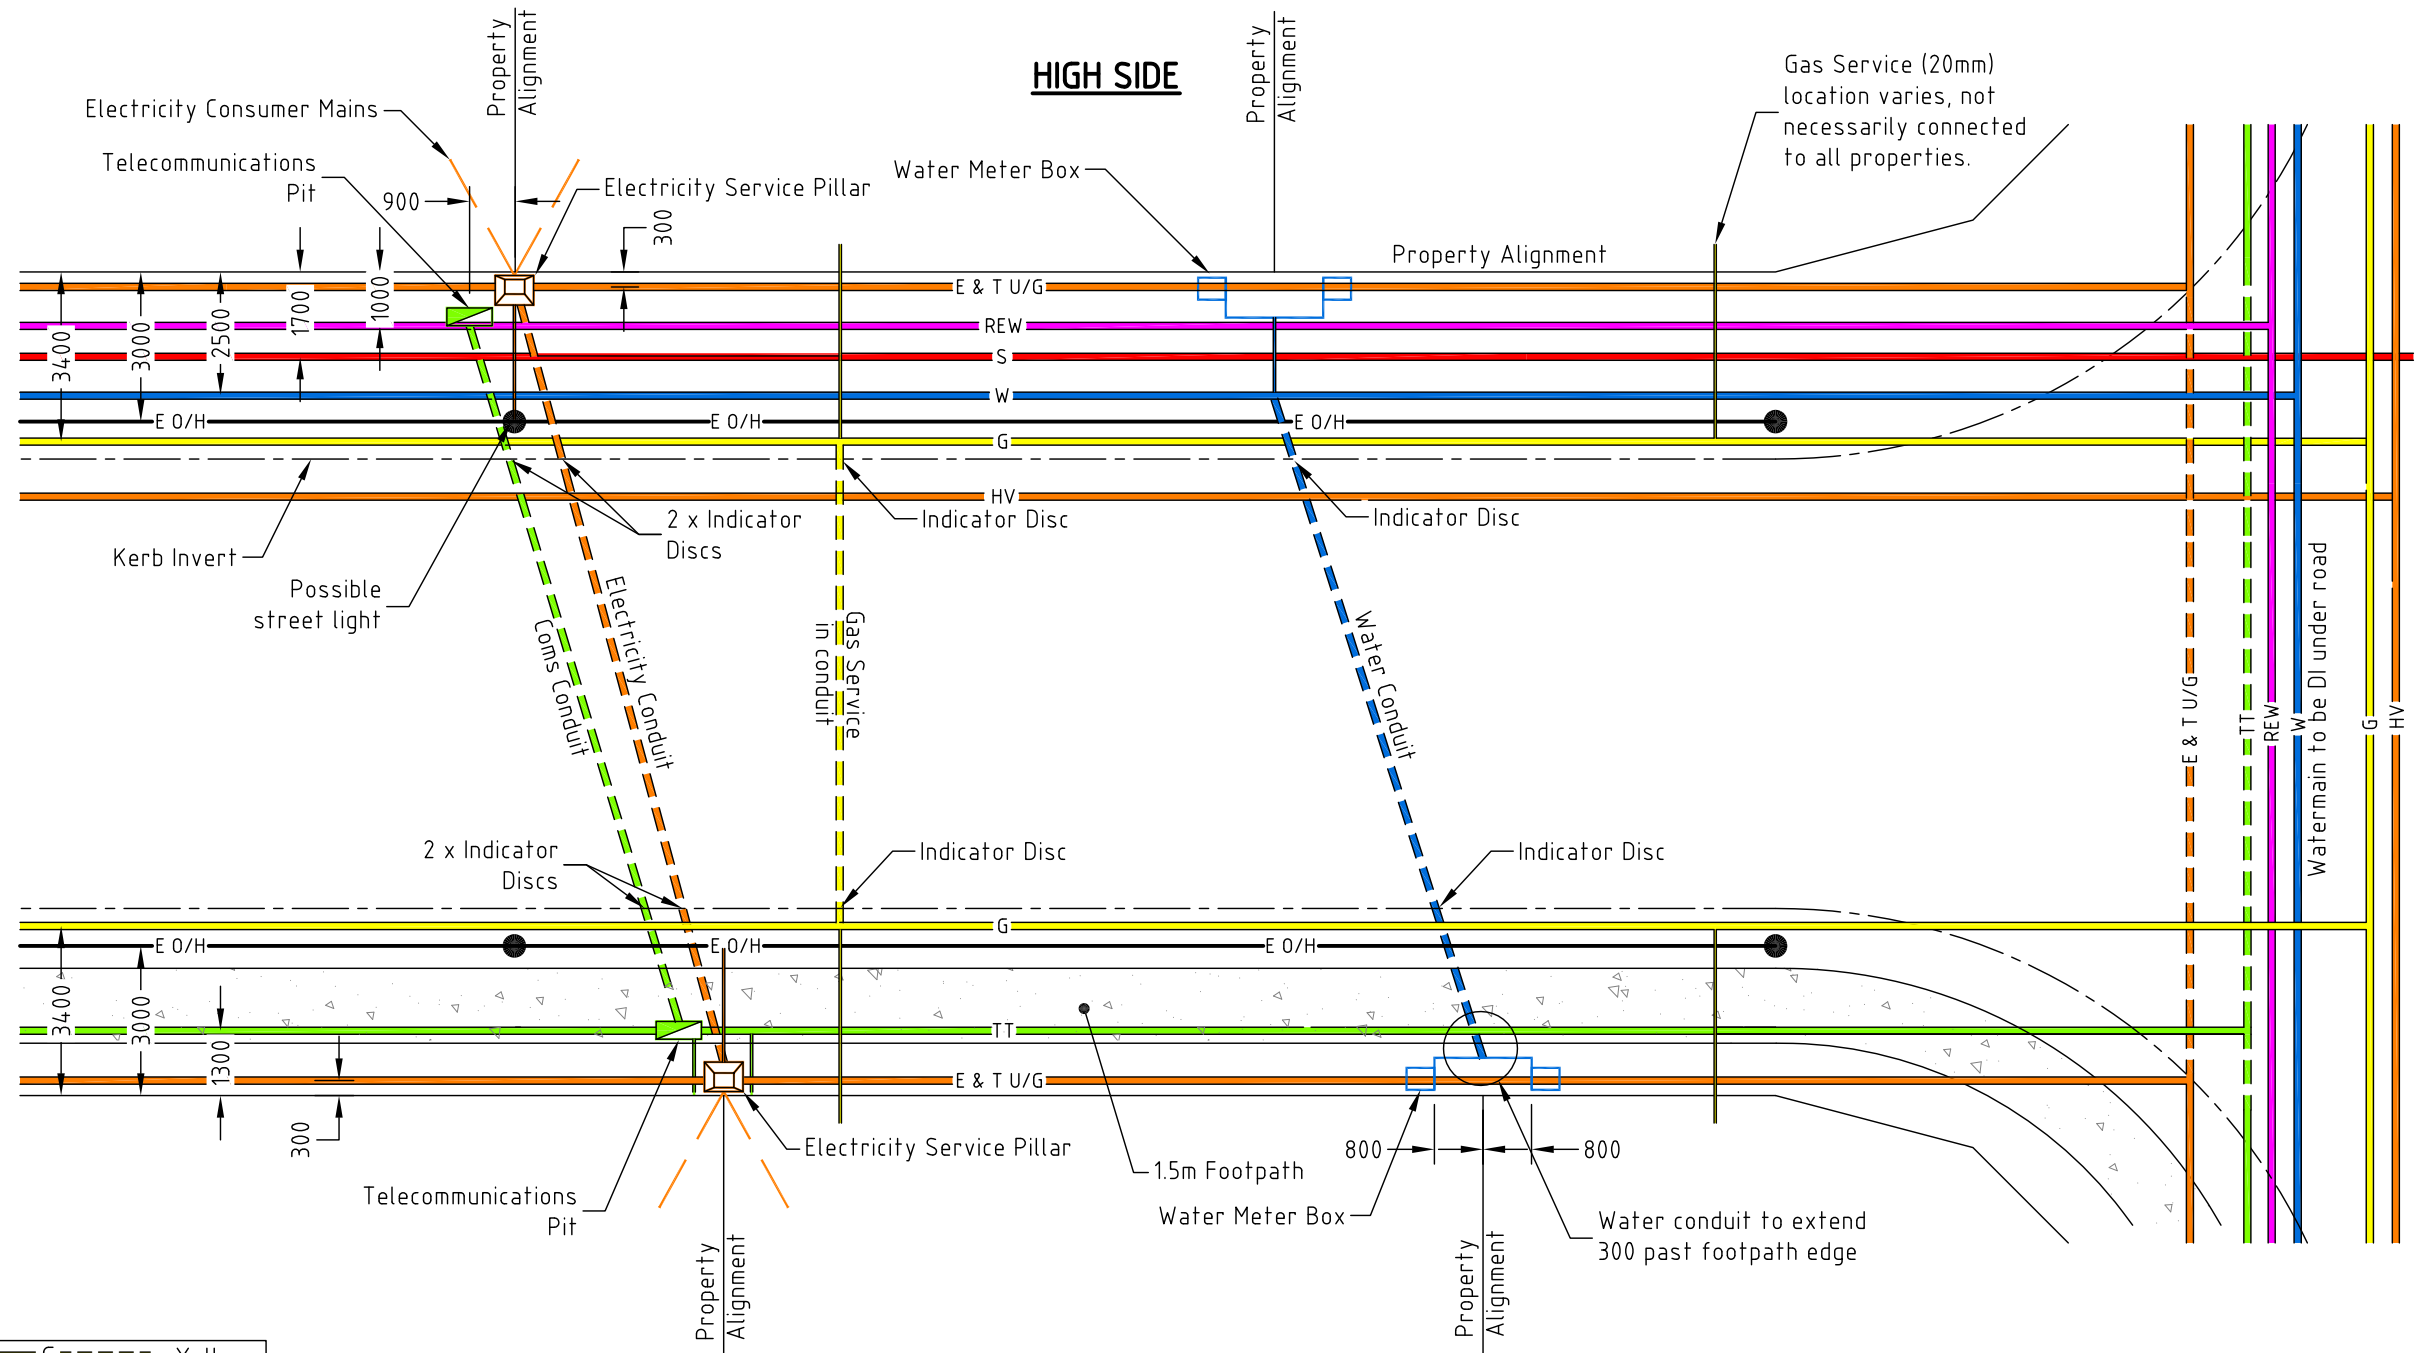

LOW SIDE

DERIVED FROM IPWEA STD DWG R-100
SUPERSEDES BOONAH - STD.R-0008,
BEAUDESERT - 50400, IPSWICH - SR.22

				APPROVED		Scales		Project SRRC STANDARD DRAWINGS ROADS			
				ORIGINAL ISSUE SIGNED Director of Works & Infrastructure				Drawing PUBLIC UTILITIES TYPICAL SERVICE CORRIDORS AND ALIGNMENTS			
				DATE 11 August 2010		Do NOT Scale this Drawing Use only Dimensions Indicated Copyright Scenic Rim Regional Council		Design File Drawing No. R-02			
A ORIGINAL ISSUE						Works & Infrastructure Services		Revision A			
Issue Amendment				App'd Date				Sheet of			