


DETAILED PLAN

Jubilee Park, Beaudesert

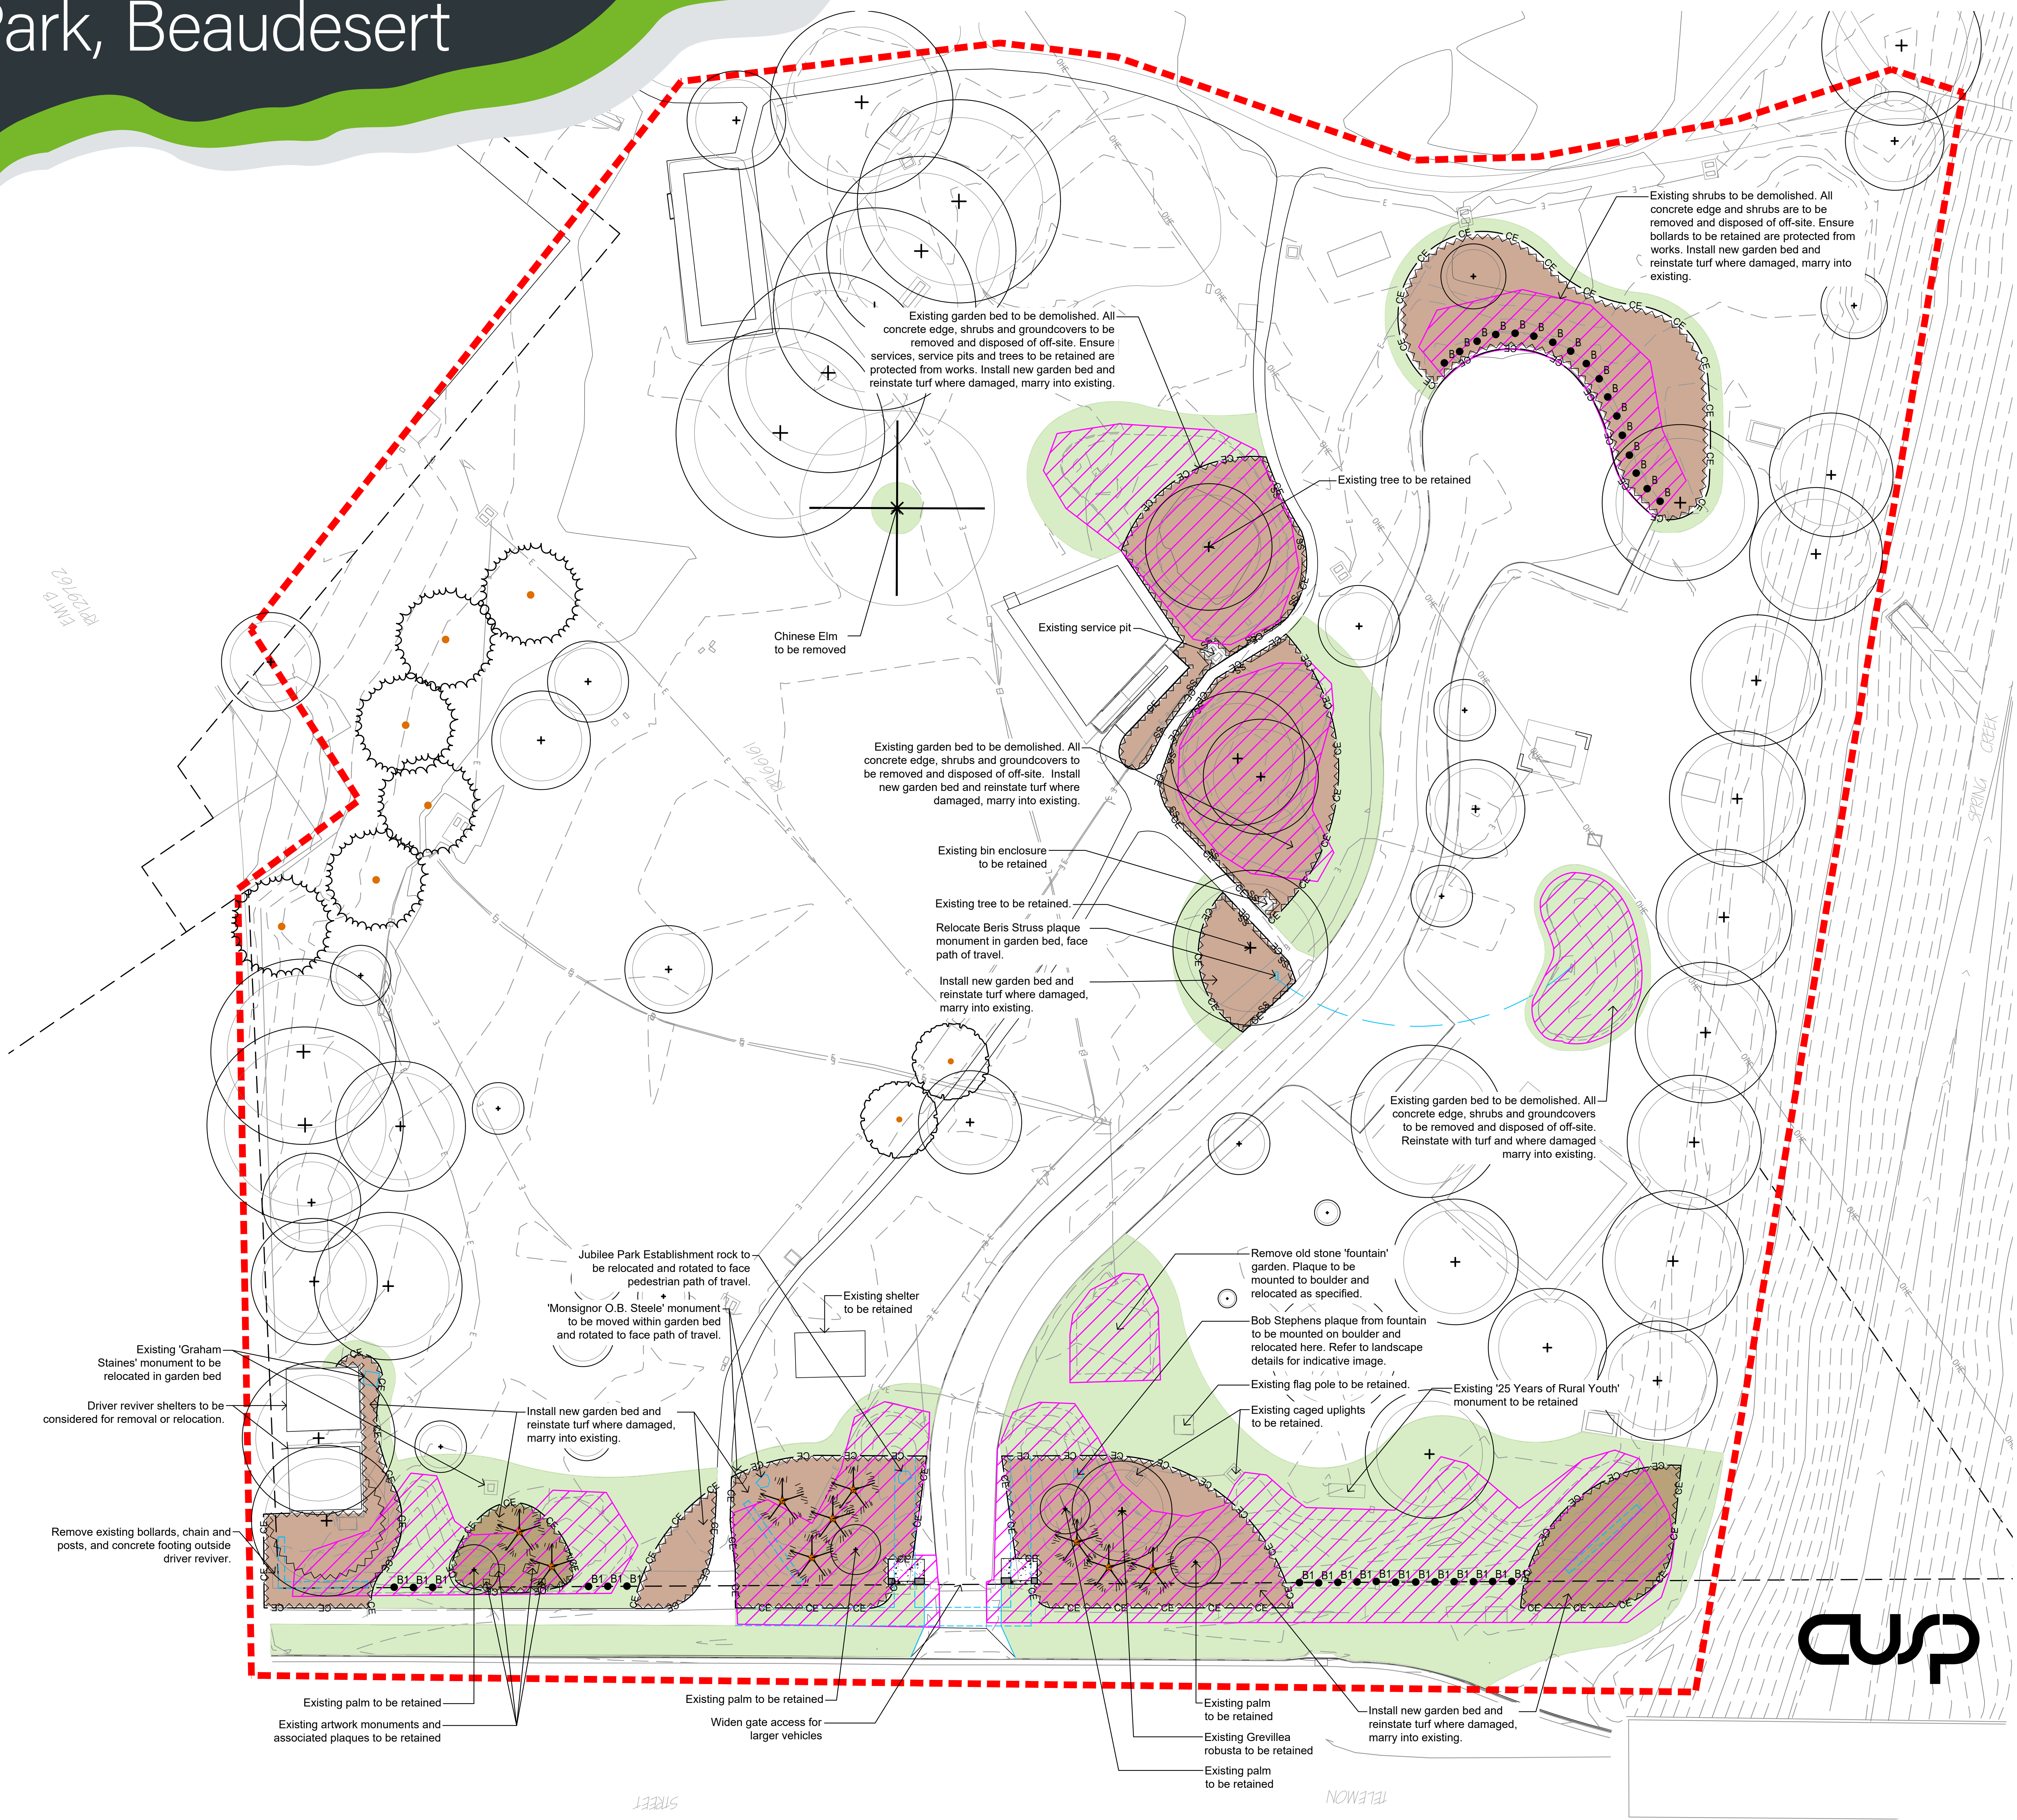

LEGEND

EXTENT OF WORKS

CECONCRETE EDGE

SSSUBSOIL DRAINAGE

RBROOT BARRIER

PVC100MM PVC CONDUIT

PROPOSED PLANTING TYPE 1

ANNUAL GARDEN BED

AREA TO BE DEMOLISHED

PAVEMENT TYPE 1

TURF TYPE 1

PROPOSED PALM

PROPOSED TREE

TREE TO BE RETAINED

B1PROPOSED BOLLARD

BEXISTING BOLLARD

GATE POST TYPES 1 & 2

